


## RECORD OF SURVEY

**SURVEY REQUESTED BY JASON RILEY  
LOCATED IN THE NE 1/4 OF THE SE 1/4 OF SECTION 34,  
TOWNSHIP 2 SOUTH, RANGE 1 WEST, U.S.B.&M.,  
DUCHESNE AND UINTAH COUNTIES, UTAH**

### SURVEYOR'S CERTIFICATE

I, JARED L. WATSON, DO HEREBY CERTIFY THAT I AM A REGISTERED LICENSED LAND SURVEYOR, LICENSED BY THE STATE OF UTAH, AND THAT THIS MAP HAS BEEN PREPARED FROM AN ACTUAL SURVEY MADE ON THE GROUND UNDER MY DIRECT SUPERVISION, AND THAT THIS MAP IS AN ACCURATE REPRESENTATION OF SAID SURVEY, AND IS IN CONFORMITY WITH THE CURRENT LAWS OF THE STATE OF UTAH PERTAINING TO PLATS AND SURVEYS.

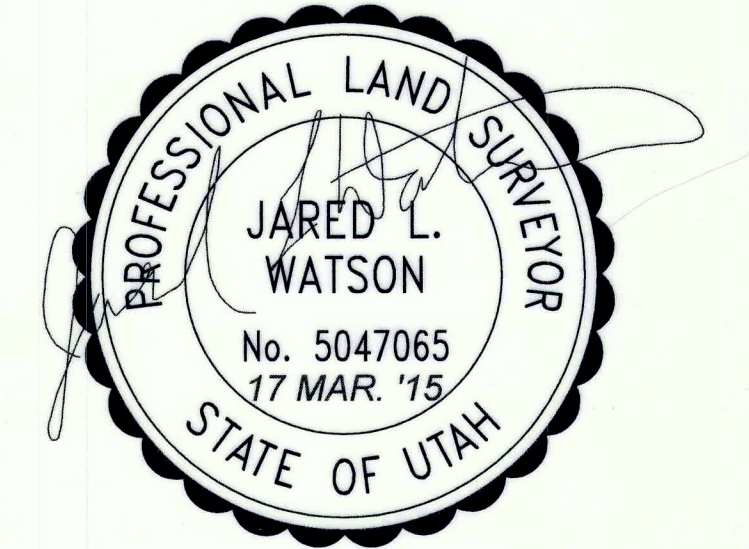

**BOUNDARY DESCRIPTION (AS PER WD ENTRY #2015001675)**










PARCEL 1:  
TOWNSHIP 2 SOUTH, RANGE 1 WEST, SECTION 34, UTAH SPECIAL  
BASE AND MERIDIAN, IN DUCHESNE COUNTY, UTAH.  
BEGINNING AT THE POINT 1056 FEET WEST OF THE EAST QUARTER  
CORNER OF SAID SECTION ; THENCE WEST 972 FEET; THENCE SOUTH  
483 FEET; THENCE EAST 972 FEET; THENCE NORTH 483 FEET TO THE  
POINT OF BEGINNING.

PARCEL 2:  
TOWNSHIP 2 SOUTH, RANGE 1 WEST, SECTION 34, UINTAH SPECIAL  
BASE AND MERIDIAN, IN UINTAH COUNTY, UTAH.  
BEGINNING AT A POINT 247.5 FEET SOUTH OF THE NORTHEAST CORNER  
OF THE NORTHEAST QUARTER OF THE SOUTHEAST QUARTER, RUNNING  
THENCE WEST 1056 FEET; THENCE SOUTH 30 FEET; THENCE EAST 1056  
FEET; THENCE NORTH 30 FEET TO THE POINT OF BEGINNING.

**SURVEYOR'S NARRATIVE:**

THIS SURVEY WAS PERFORMED AT THE REQUEST OF JASON RILEY, FOR THE PURPOSES OF RETRACING AND SETTING PROPERTY CORNERS FOR THE PARCELS SHOWN HEREON. THE ORIGINAL DESCRIPTIONS CALL OUT STANDARD NORTH, SOUTH, EAST, AND WEST CALLS. THE EAST-WEST DIRECTION WAS DETERMINED TO BE SOUTH 89°48'16" WEST AS PER THE QUARTER SECTION LINE, WHICH FELL DIRECTLY ALONG AN EXISTING FENCE. THE NORTH-SOUTH CALLS WERE DETERMINED TO BE SOUTH 0°02'41" EAST AS WAS MEASURED ON THE EAST SECTION LINE OF THE SOUTHEAST QUARTER OF SECTION 34. BEARINGS AND DISTANCES ARE SHOWN HEREON.

### LEGEND


- |   |                                      |
|---|--------------------------------------|
|  | = FOUND SECTION CORNER               |
|  | = SET 5/8" REBAR AND CAP LS #5047065 |
|  | = SET PK NAIL IN ASPHALT             |
|  | = SECTION LINE                       |
|  | = QUARTER SECTION LINE               |
|  | = COUNTY LINE                        |
|  | = BOUNDARY LINE                      |
|  | = ADJOINER DEED LINE                 |
|  | = EXISTING FENCE LINE                |

SCALE: 1" = 400'  
11X17 SHEET

REVIEWED: JLW	DRAWN: JLW
---------------	------------

SHEET

# RECORD OF SURVEY

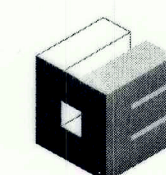

**OUTLAW**  
**ENGINEERING INC.**

P.O. BOX 1800  
ROOSEVELT, UTAH 84066  
(435) 232-4321

PLAT NO.  
324

DATE  
MARCH 17, 2015

SHEET NO.

1 OF 1

County Surveyor File #3156